


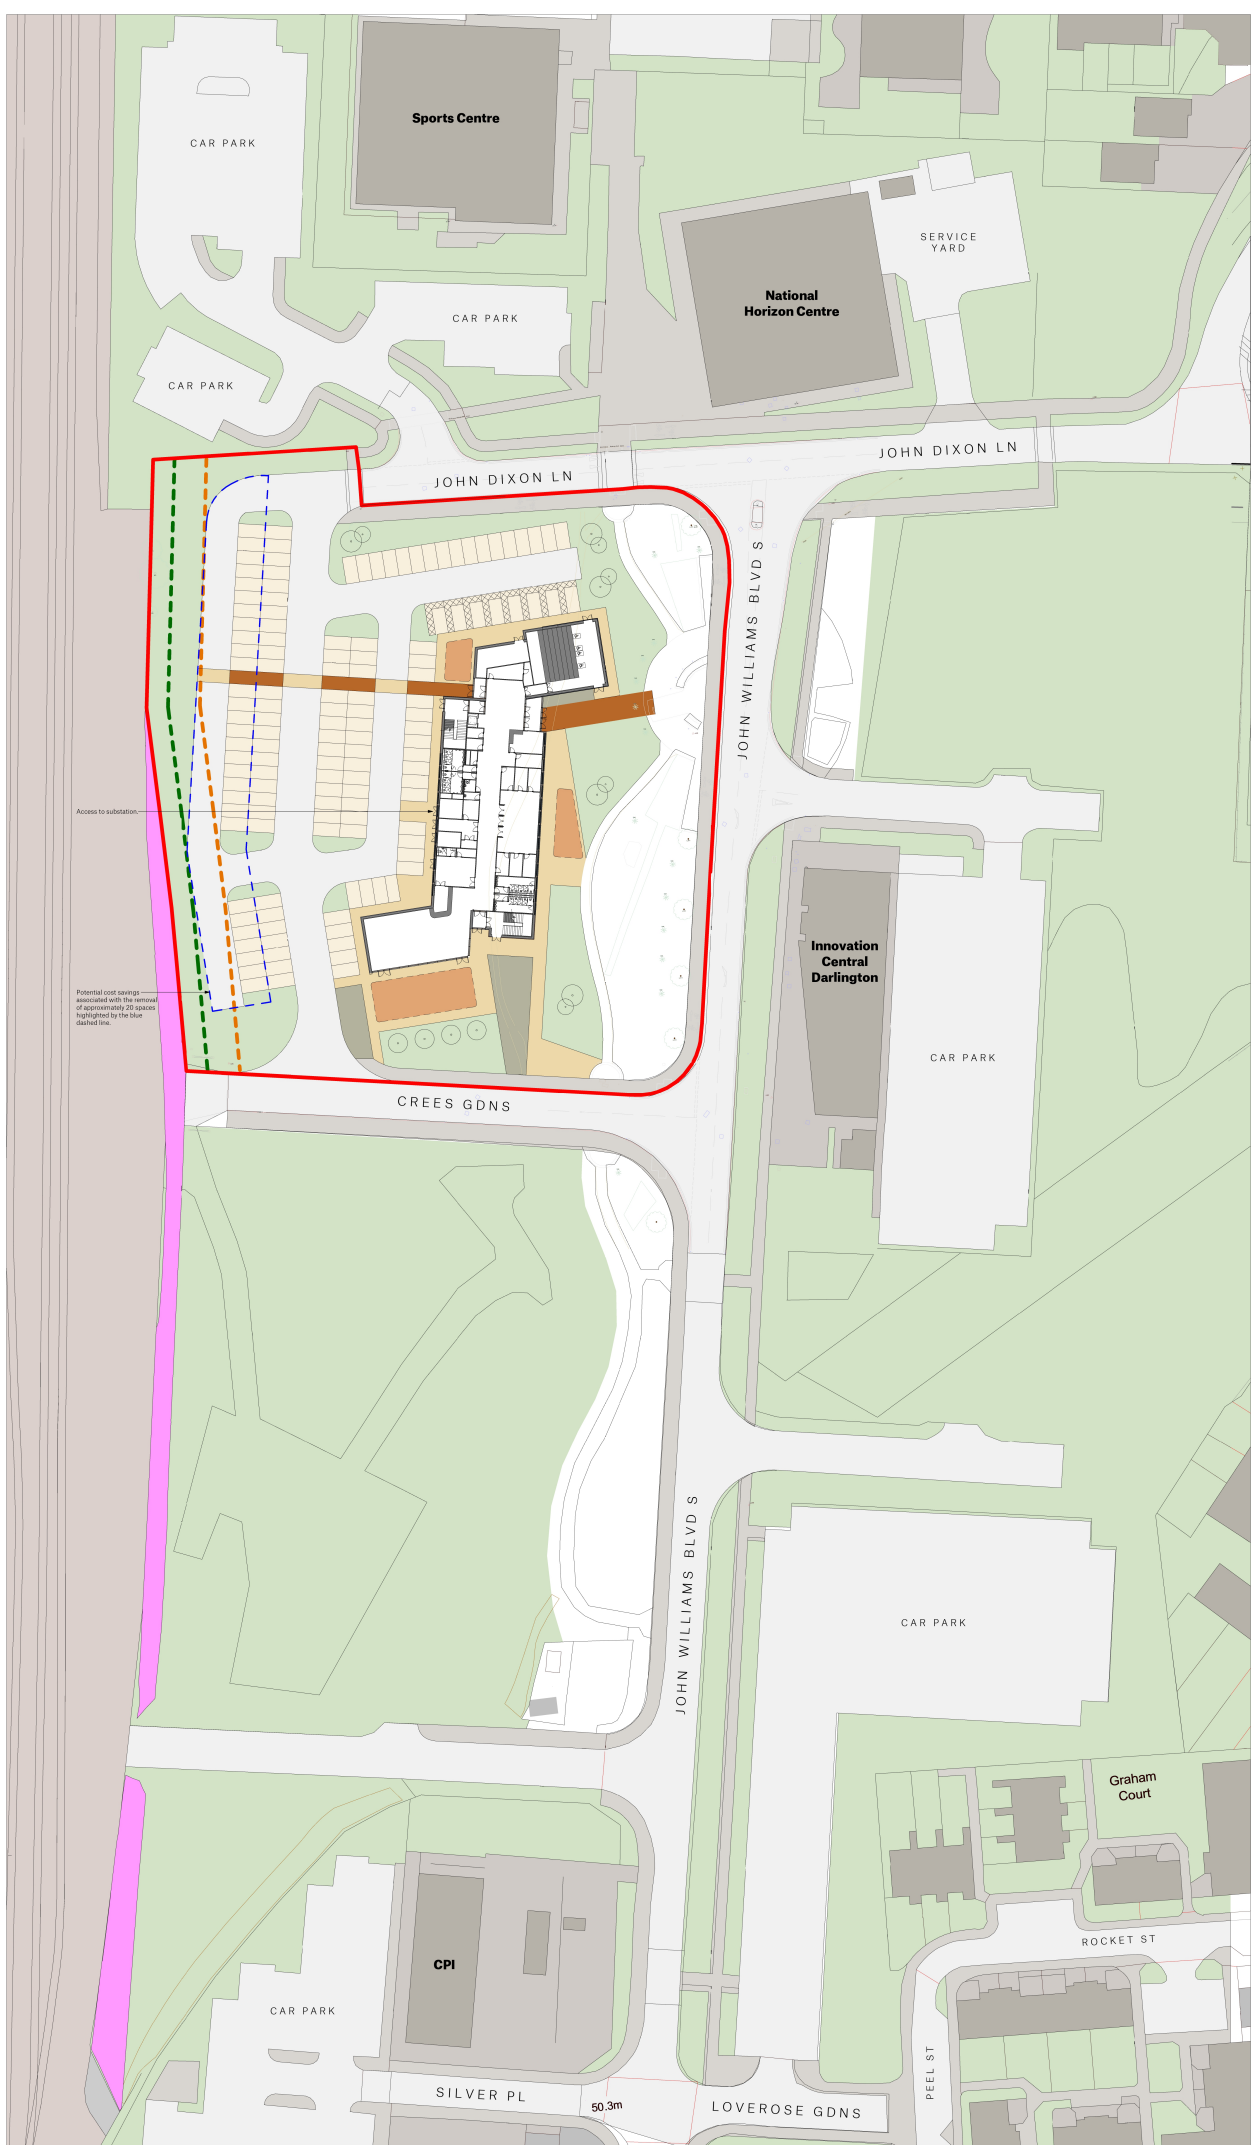

Proposed Site Plan - Alternative Option
1:500

- Material 1**
- Material 2**
- Material 3**
- Material 4**
- Material 5**
- Material 6**
- Material 7** 130 Parking Spaces of which 8 are Accessible

- Notional Red Line Planning Boundary & Contractors Work Area**
- Network Rail 4m Boundary**
- Network Rail 10m Boundary**
- Notional Extent of Land Transfer to Network Rail**

Note: Extent of Land Transfer is as per Drawing No. 0248638 - 2 Revision C provided by DBC on 02.03.26.

Note: Topographical Data is as per Greenhatch Drawing No. 57635_T_REV0 on 23.03.26.



SPACE

Spaceworks, Station Park Road, Newcastle upon Tyne, NE7 8LX
T: +44 (0)191 580 0000
www.spaceworks.co.uk

Project			
Central Park STEM Development			
Proposed Site Plan - Alternative Option			

Project No.	Drawing No.	Status	Rev.	Scale at A1
09171	02-XX-D-A-91205	As Issued	P01	As Indicated

File Reference: 0917-SPACE-02-XX-D-A-91205-P01

© 2026 Spaceworks. All rights reserved. This document is the property of Spaceworks. No part may be reproduced without prior written permission.